


SIZE CODE	B 1 5	NUMBER	W 532-0-1	REV.
-----------	-------	--------	-----------	------

THIS SCHEMATIC IS FURNISHED ONLY FOR TEST AND MAINTENANCE PURPOSES. THE
CIRCUITS ARE PROPRIETARY IN NATURE AND SHOULD BE TREATED ACCORDINGLY.
COPYRIGHT 1967 BY DIGITAL EQUIPMENT CORPORATION

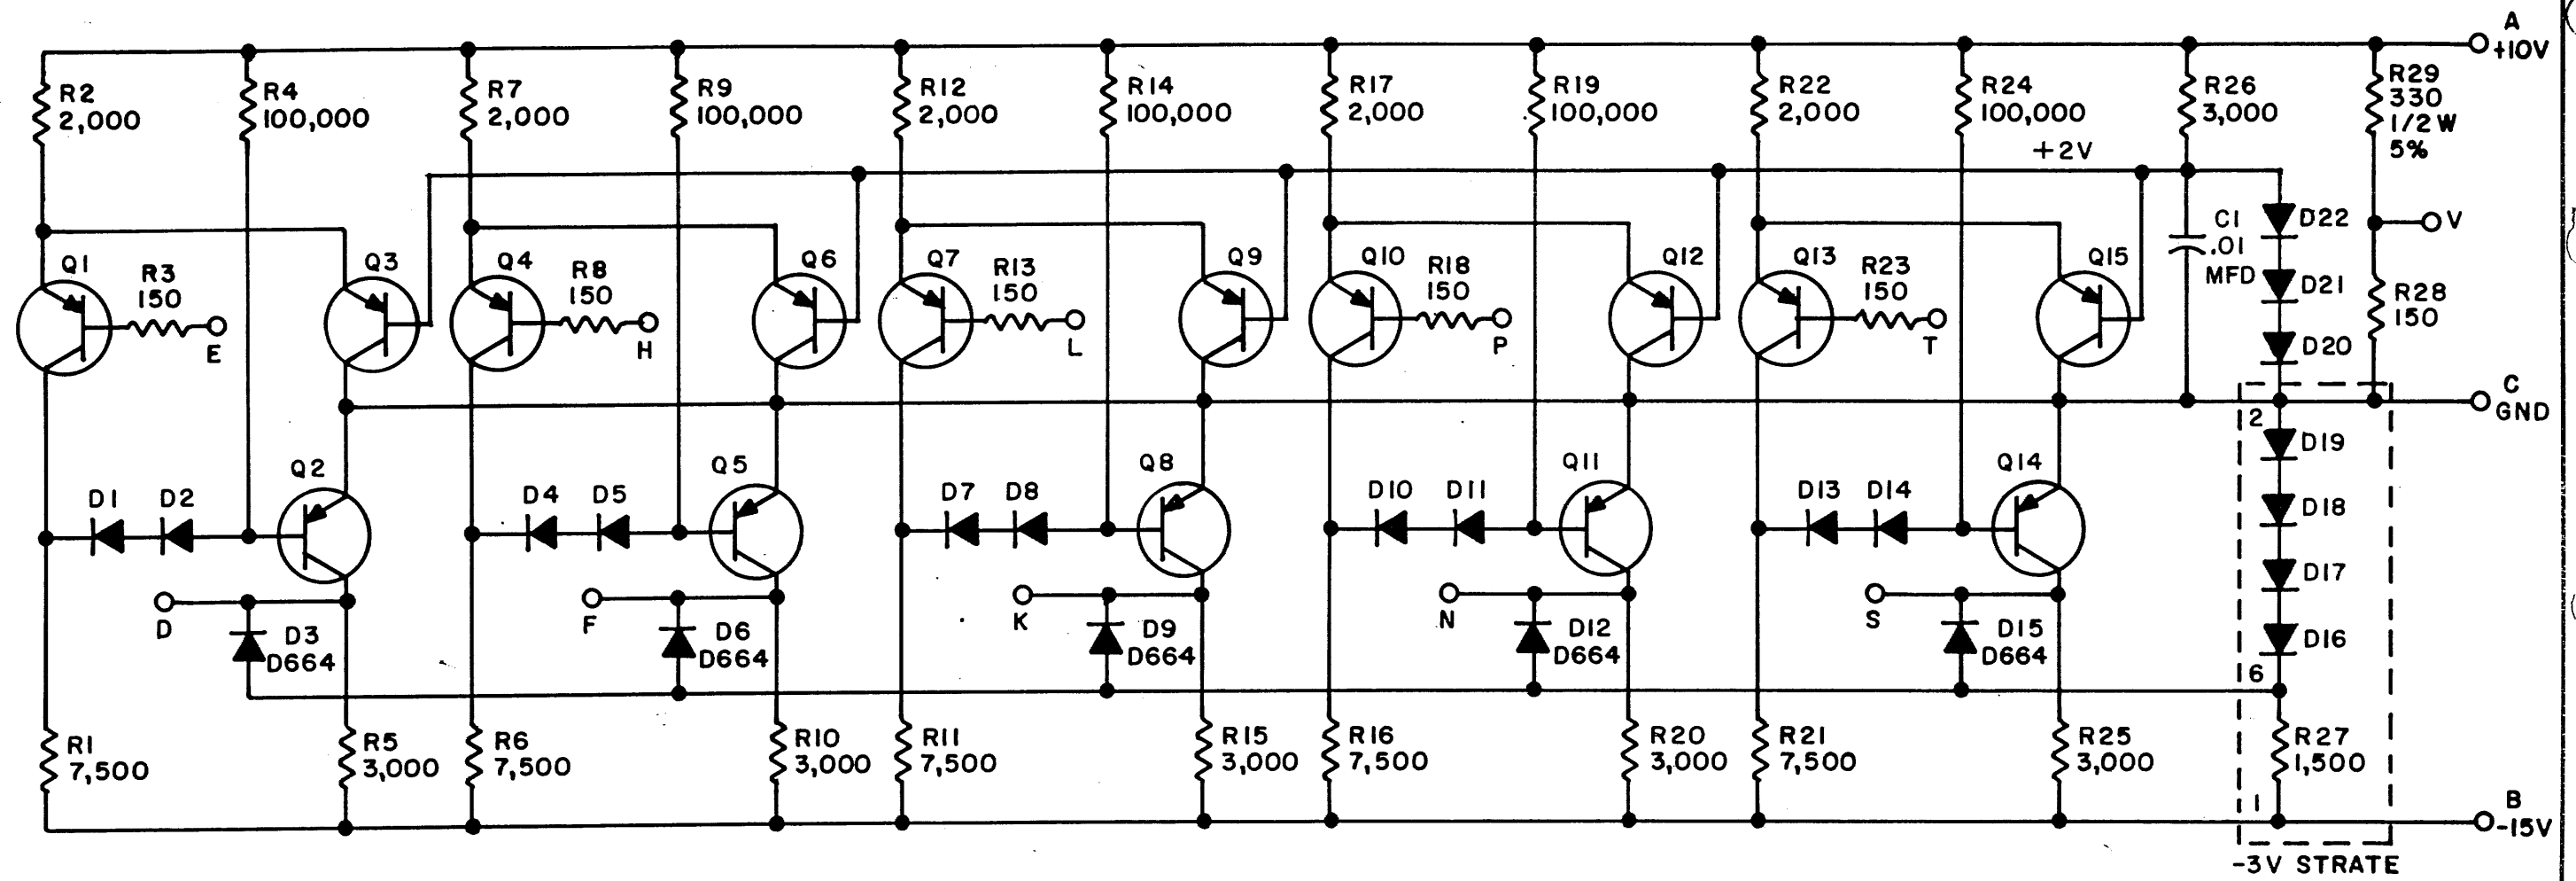

UNLESS OTHERWISE INDICATED:
TRANSISTORS ARE DEC3639B
DIODES ARE D662
RESISTORS ARE 1/4W, 5%

A B C D E F G H I J K L M N O P Q R S T U V

REVISIONS	CHK	CHG NO.	REV.	
-----------	-----	---------	------	--	--	